


ELEV. 116' +/- 2' T.D.C. → ELEV. 43' +/- 2' T.D.C.

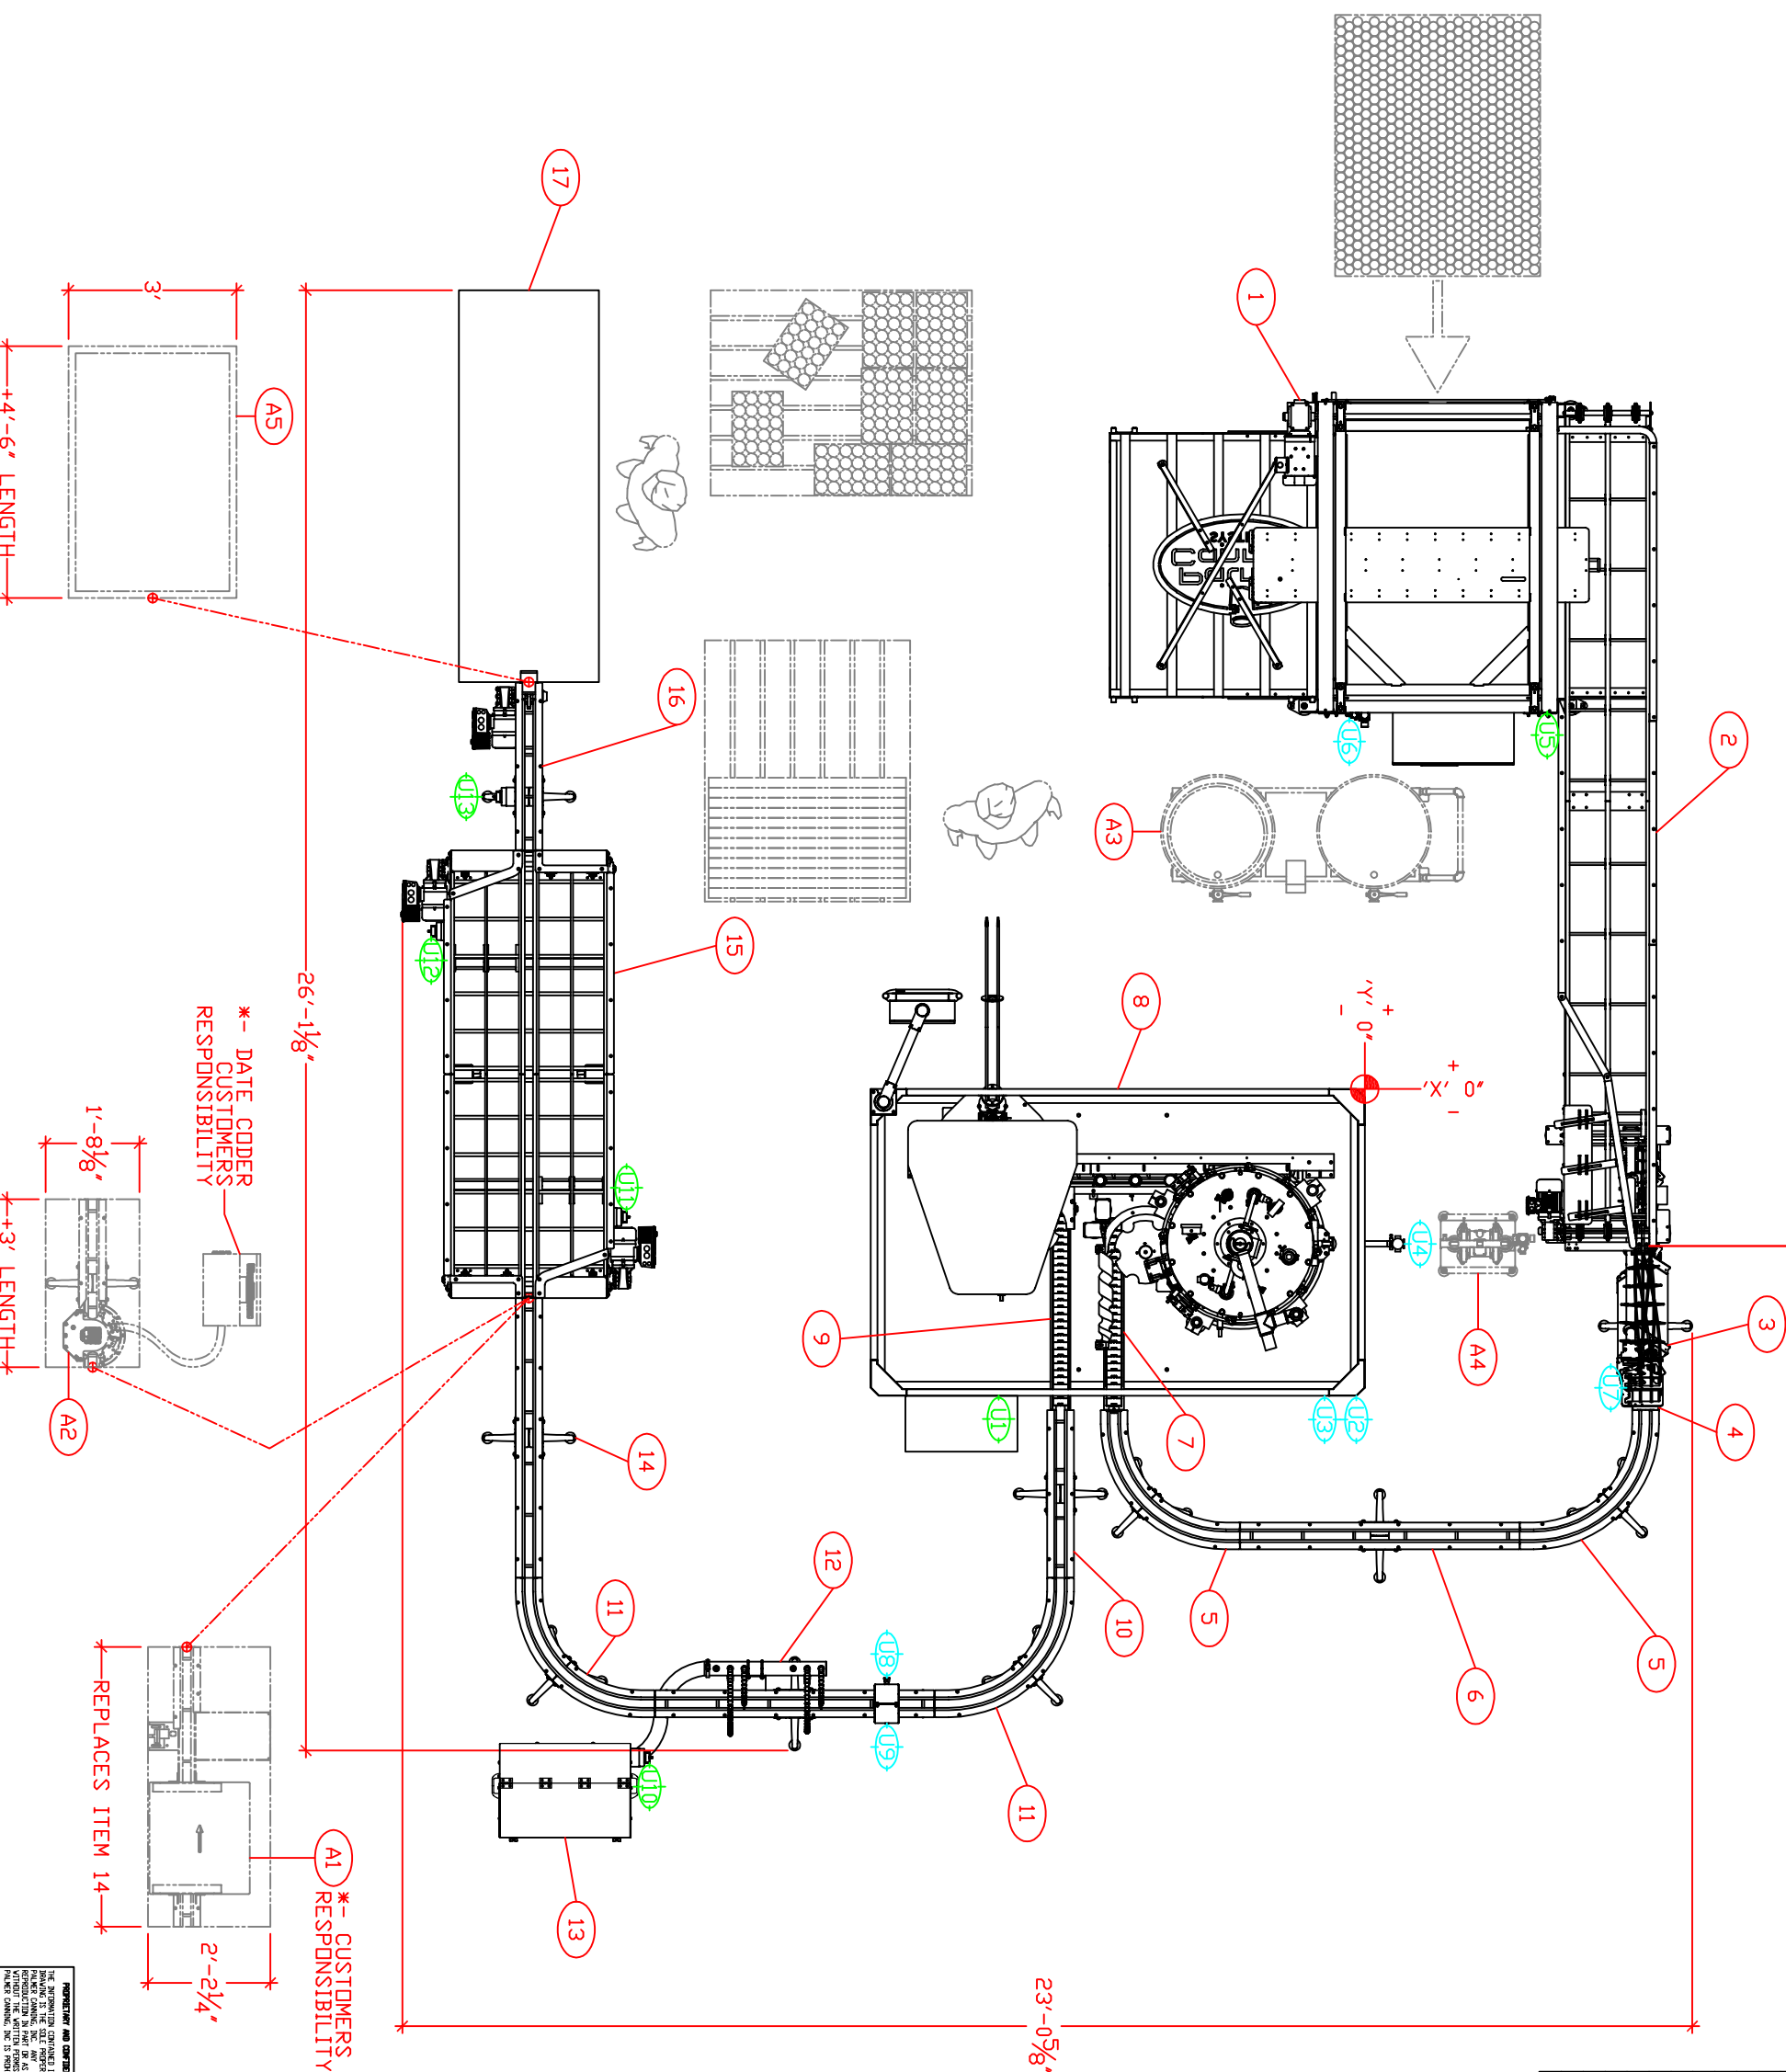

UTL. NO.	X' DIMENSION	Y' DIMENSION	CONNECTION HEIGHT	CONNECTION TYPE
U1	-5'-10 3/4"	-6'-6 1/2"	81.00"	230/480VAC-3PH
U2	-5'-5 1/4"	-0'-1/2"	24.00"	CGE
U3	-5'-5 1/4"	-0'-1/2"	24.00"	AIR 90PSI
U4	-2'-9 1/4"	0'-6"	4.00"	2" TRI-CLAMP (INLET)
U5	6'-7 1/2"	3'-5 1/8"	131.00"	230/480VAC-3PH
U6	6'-8 1/8"	-0'-3 1/4"	68.00"	AIR 90PSI
U7	-5'-4 1/8"	4'-7 1/8"	97.00"	AIR 90PSI
U8	-10'-5 1/2"	-8'-6 1/2"	48.00"	1/2" FNPT VALVER 60PSI
U9	-10'-11 7/8"	-8'-6 1/2"	34.00"	FNPT DRAIN
U10	-11'-11 3/8"	-13'-0 3/8"	48.00"	230/480VAC-3PH
U11	-2'-3 1/2"	-13'-3 1/2"	34.00"	230/480VAC-3PH
U12	2'-9 7/8"	-16'-7"	34.00"	230/480VAC-3PH
U13	5'-2 5/8"	-15'-5 1/8"	34.00"	230/480VAC-3PH

OPTIONAL EQUIP.

ITEM NO.	PART NUMBER	DESCRIPTION	QTY.
A5	100000	6-8 CRAFTPACK APPLICATOR	1
A4	400015	1040 PUMP STAND ASSEMBLY	1
A3	400032	C.I.P. CART	1
A2	310070	INDEXING DATE CODER	1
A1	310270	WEIGHSTAR FILL LEVEL	1

STANDARD EQUIPMENT

ITEM NO.	PART NUMBER	DESCRIPTION	QTY.
17	310550	CASING TABLE 30' X 84'	1
16	310050	3' DRIVE	1
15	310250	8' RETLOW CONVEYOR	1
14	310030	5' INTERMEDIATE	1
13	310062	4.5HP BLOWER STAND	1
12	310060	100-200CPM 5' P.F.R. FRAME	1
11	310040	90 DEGREE CURVE	2
10	310020	3' INTERMEDIATE	1
9	310530	12/4 CRAFTBLD. DUFFEED CONV.	1
8	900000	12/4 CRAFTBLD. FILLER	1
7	310540	12/4 CRAFTBLD. INFEED CONV.	1
6	310030	5' INTERMEDIATE W/COVER	1
5	310040	90 DEG. CURVE W/COVER	2
4	310010	3' IDLER W/COVER	1
3	310310	3' IDLIZED RINSER - STANDARD	1
2	310240	18MTC x 15' DISCHARGE CONVEYOR	1
1	710000	CRAFTBLD. DE-PAL	1

PERFORMANCE AND OPERATIONAL INFORMATION







